


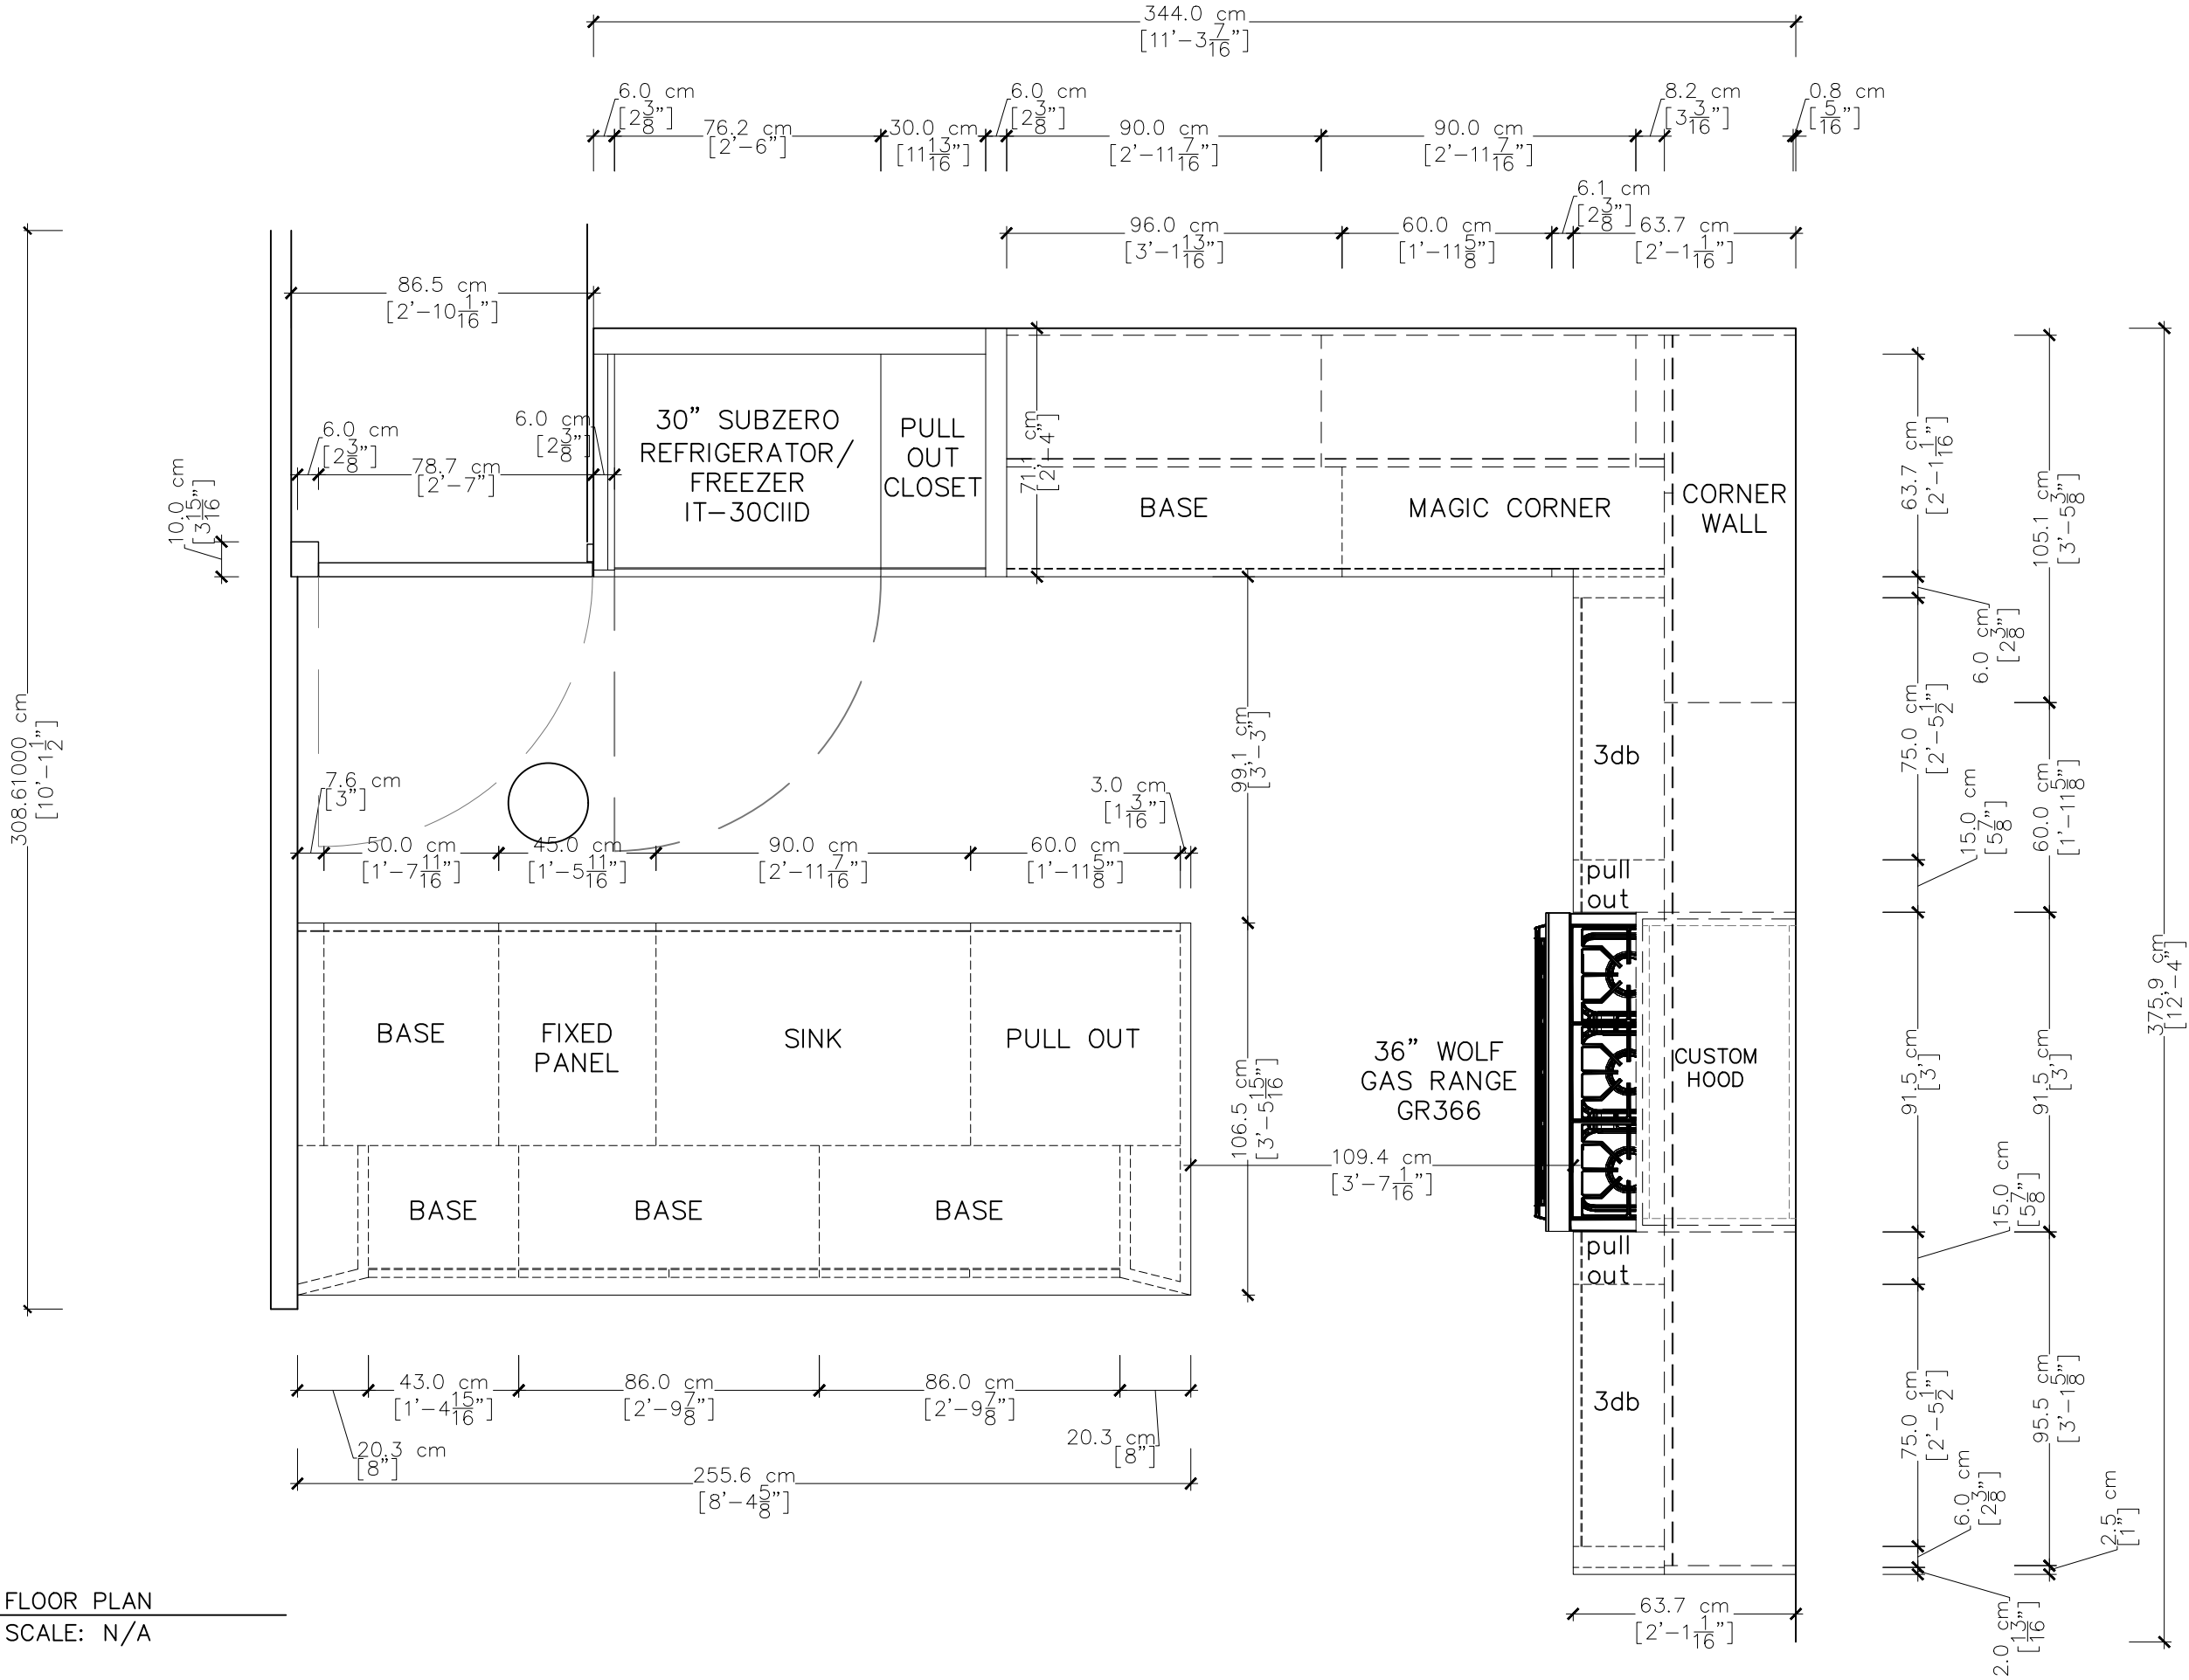

325 W 16th St, New York, NY 10011
T. 212.246.7700
FAX 212.246.7701
WWW.UHNY.COM

CLIENT NAME
CLIENT ADDRESS
T. ###.###.####
E.

KITCHEN DESIGN SET
DESIGNED BY:

REVISIONS

NO.	DATE
1	06.03.2019
2	07.02.2019
3	07.12.2019
4	08.14.2019
5	06.25.2021
6	02.13.2024

NOTES:

ALL DESIGN IDEAS,
DRAWINGS, AND PLANS
PRESENTED HERE ARE
THE PROPERTY OF
URBAN HOMES, INC. ALL
RIGHT RESERVED.

DATE: _____

CUSTOMER APPROVAL

THIS IS AN ORIGINAL DESIGN AND
MUST NOT BE RELEASED OR COPIED
UNLESS APPLICABLE FEE HAS BEEN
PAID OR JOB OFFER PLACED.

ALL DIMENSIONS AND SIZE
DESIGNATIONS GIVEN ARE
SUBJECT TO VERIFICATION AND
ADJUSTMENT TO FIT JOB
CONDITIONS.



325 W 16th St, New York, NY 10011
T. 212.246.7700
FAX 212.246.7701
WWW.UHNY.COM

CLIENT NAME
CLIENT ADDRESS
T. ####.####.####
E.

KITCHEN DESIGN SET
DESIGNED BY:

REVISIONS

NO.	DATE
1	06.03.2019
2	07.02.2019
3	07.12.2019
4	08.14.2019
5	06.25.2021
6	02.13.2024

NOTES:

ALL DESIGN IDEAS,
DRAWINGS, AND PLANS
PRESENTED HERE ARE
THE PROPERTY OF
URBAN HOMES, INC. ALL
RIGHT RESERVED.


DATE: _____


CUSTOMER APPROVAL

THIS IS AN ORIGINAL DESIGN AND
MUST NOT BE RELEASED OR COPIED
UNLESS APPLICABLE FEE HAS BEEN
PAID OR JOB OFFER PLACED.

ALL DIMENSIONS AND SIZE
DESIGNATIONS GIVEN ARE
SUBJECT TO VERIFICATION AND
ADJUSTMENT TO FIT JOB
CONDITIONS.

SHEET: 02

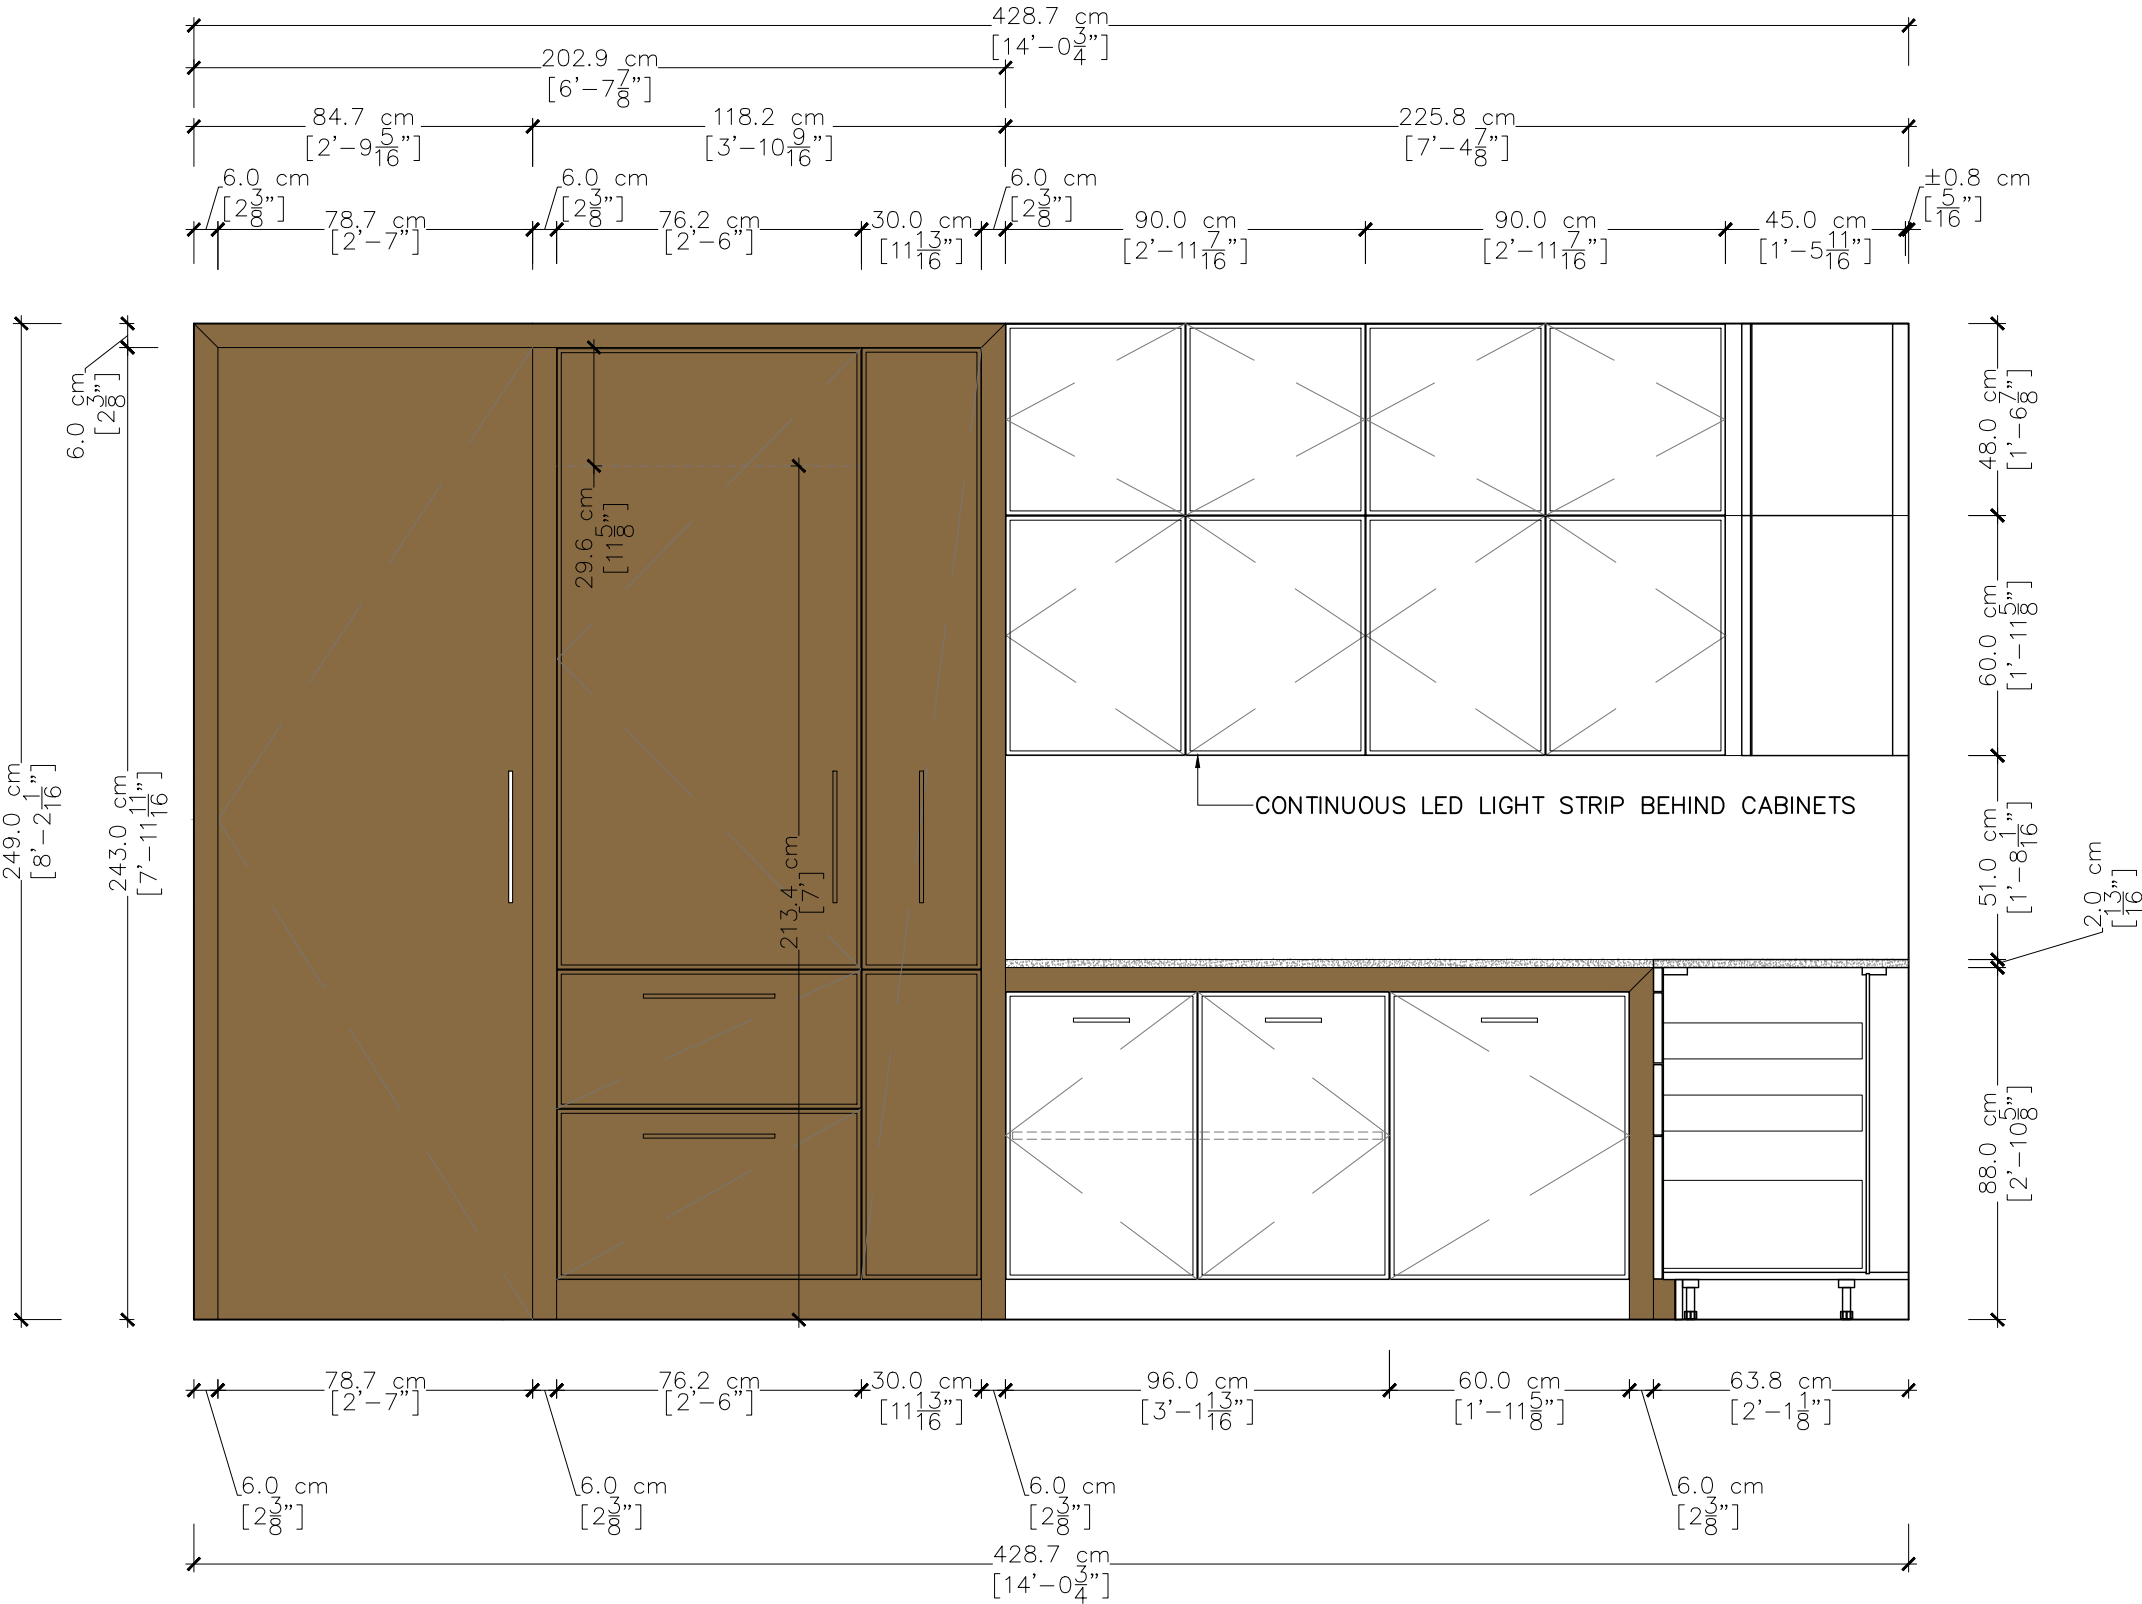

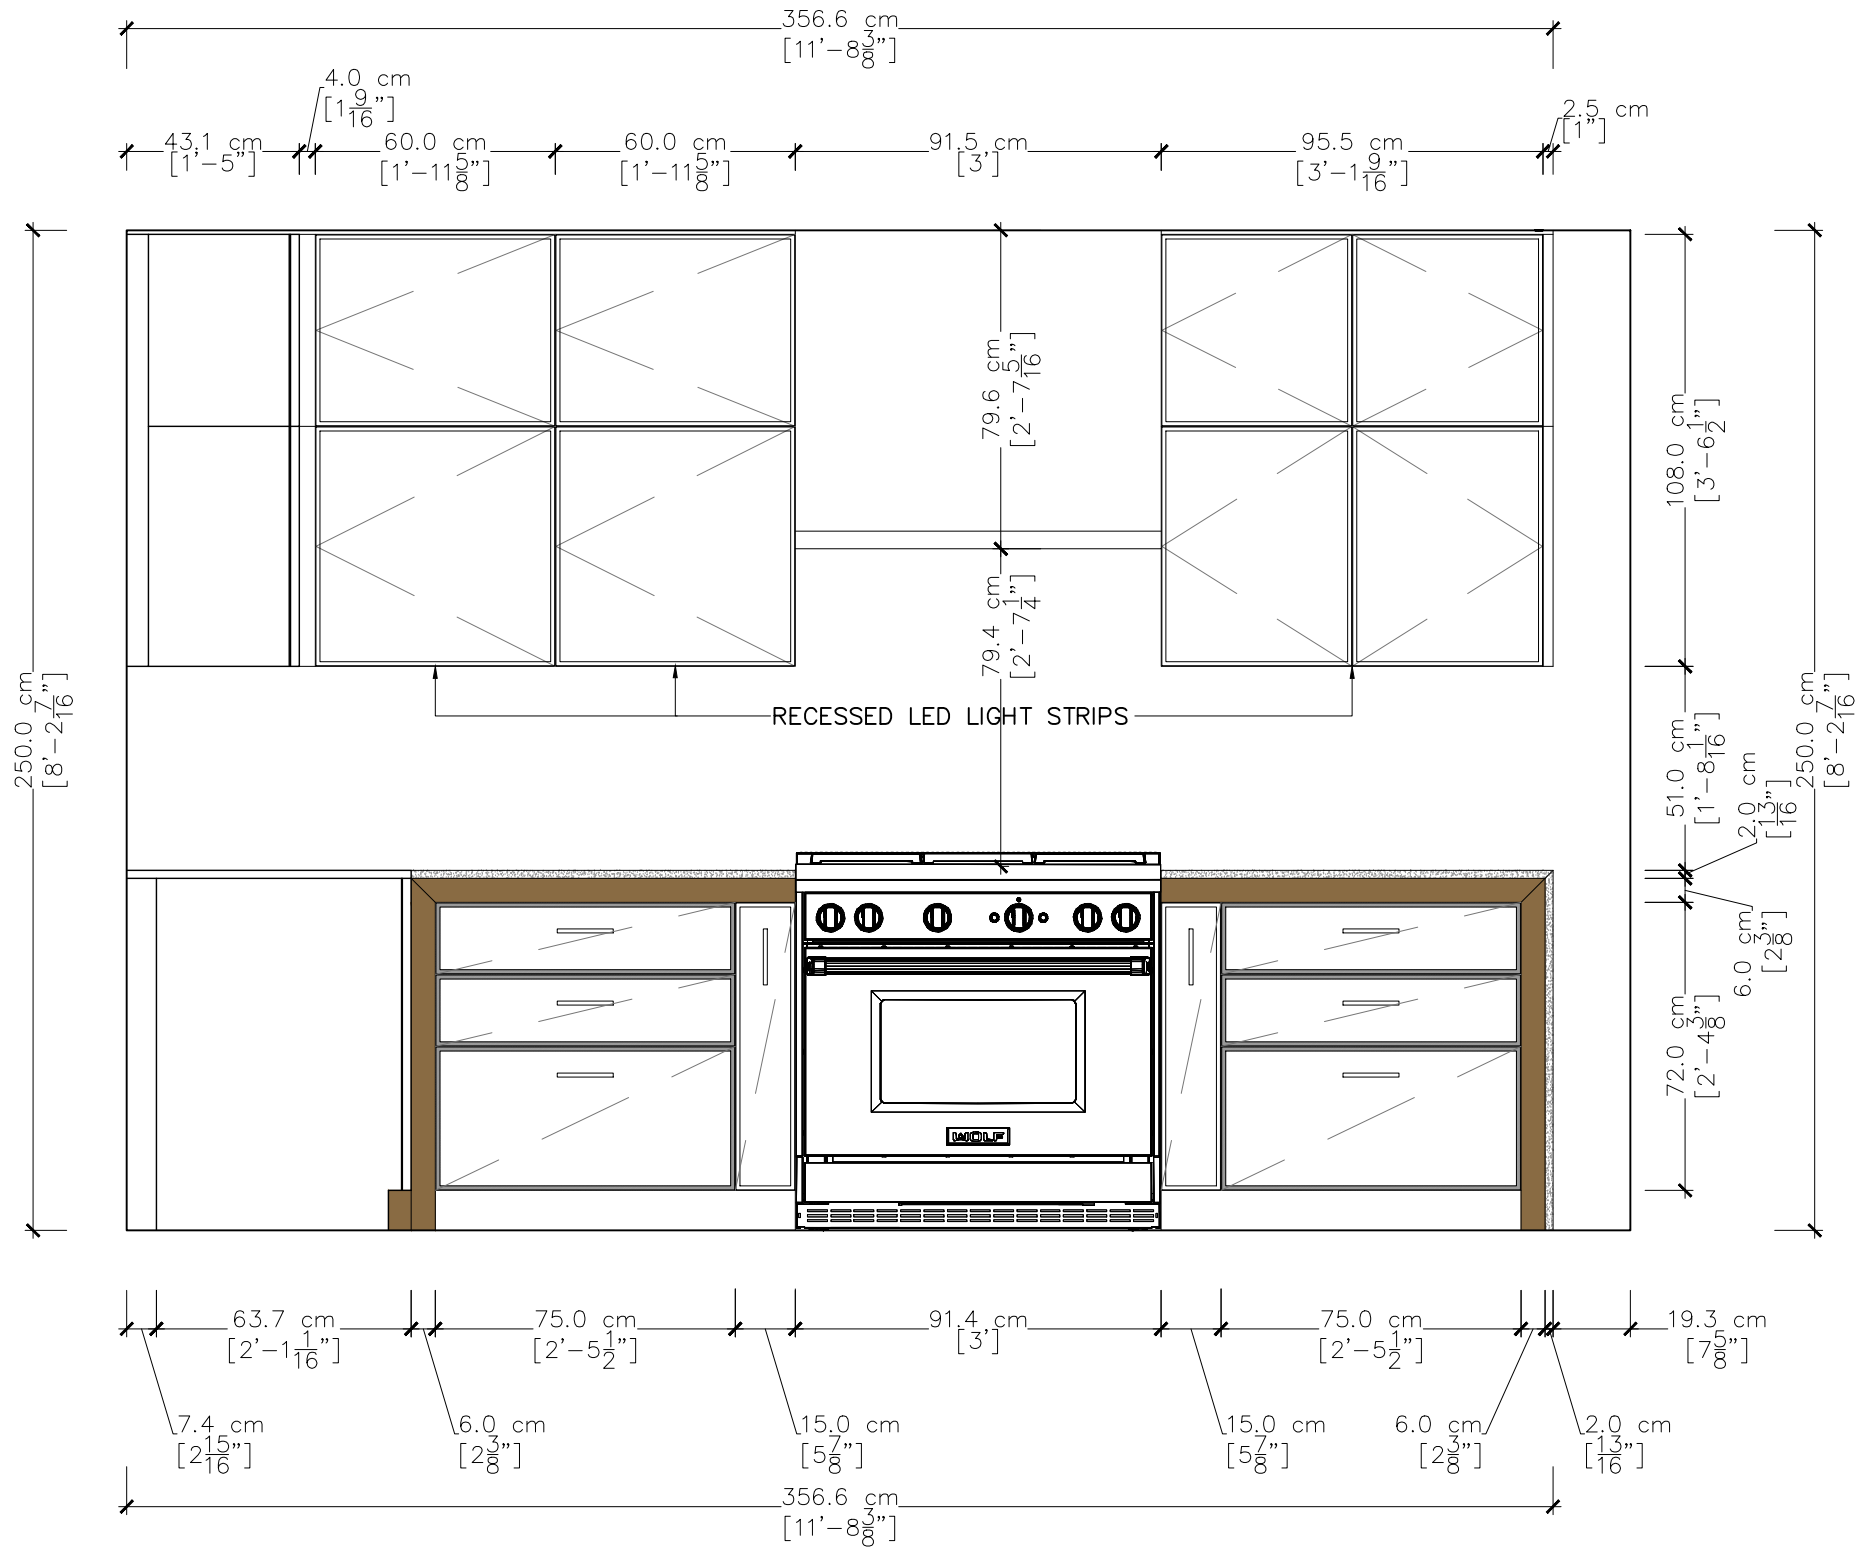

CLIENT NAME
CLIENT ADDRESS
T. ###.###.####
E.

KITCHEN DESIGN SET
DESIGNED BY:

REVISIONS	
NO.	DATE
1	06.03.2019
2	07.02.2019
3	07.12.2019
5	06.25.2021
6	02.13.2024

NOTES:


ALL DESIGN IDEAS,
DRAWINGS, AND PLANS
PRESENTED HERE ARE
THE PROPERTY OF
URBAN HOMES, INC. ALL
RIGHT RESERVED.

DATE: _____

CUSTOMER APPROVAL

THIS IS AN ORIGINAL DESIGN AND
MUST NOT BE RELEASED OR COPIED
UNLESS APPLICABLE FEE HAS BEEN
PAID OR JOB OFFER PLACED.

ALL DIMENSIONS AND SIZE
DESIGNATIONS GIVEN ARE
SUBJECT TO VERIFICATION AND
ADJUSTMENT TO FIT JOB
CONDITIONS.

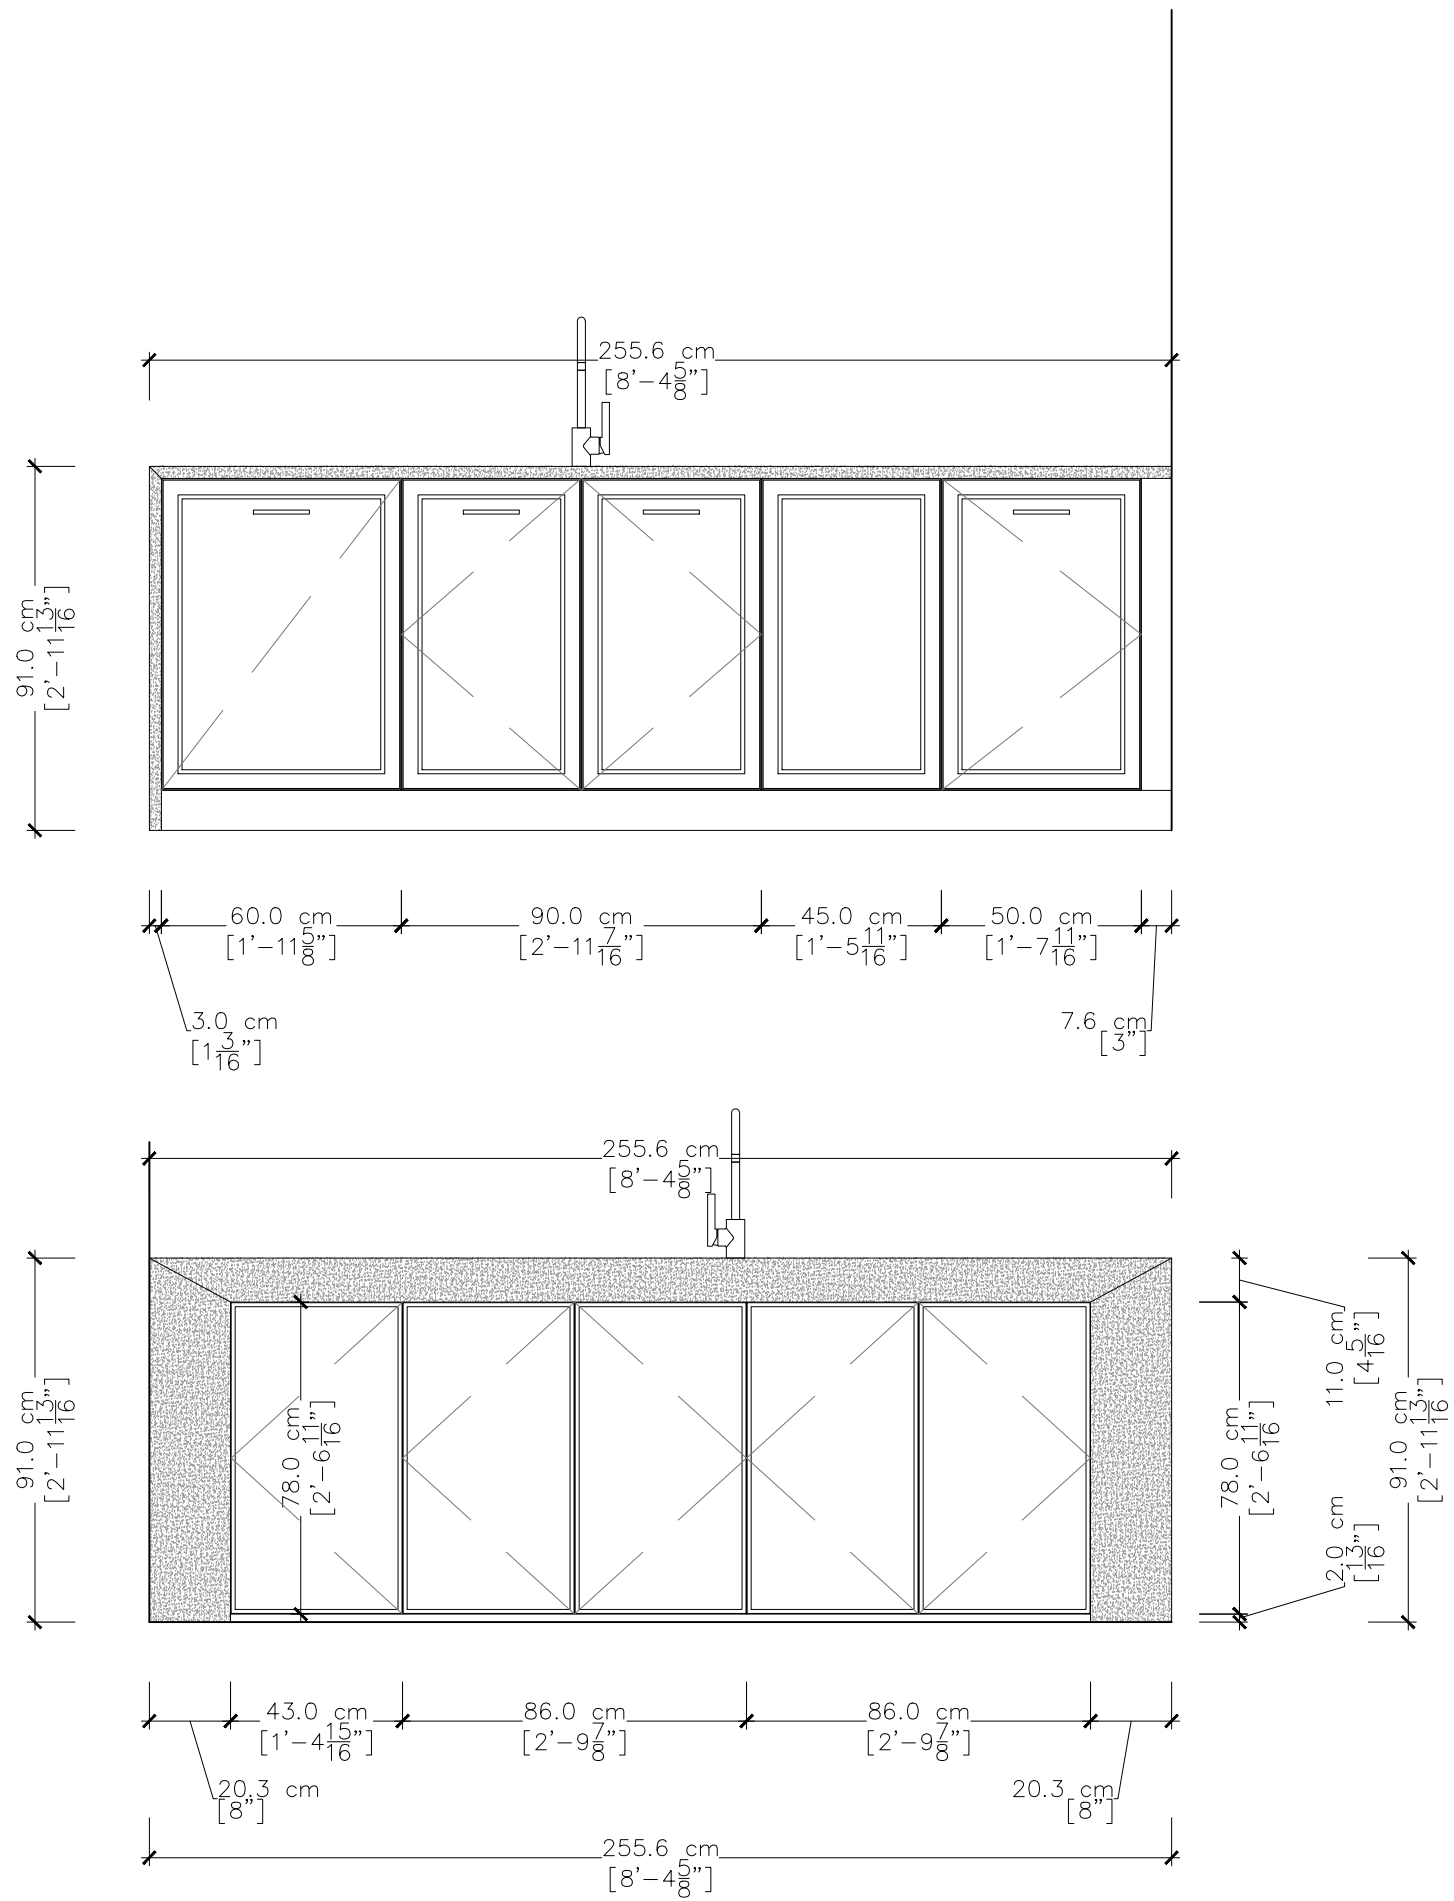

CLIENT NAME
CLIENT ADDRESS
T. ###.###.####
E.

KITCHEN DESIGN SET
DESIGNED BY:

REVISIONS	
NO.	DATE
1	06.03.2019
2	07.02.2019
3	07.12.2019
5	06.25.2021
6	02.13.2024

NOTES:

ALL DESIGN IDEAS, DRAWINGS, AND PLANS PRESENTED HERE ARE THE PROPERTY OF URBAN HOMES, INC. ALL RIGHT RESERVED.

DATE: _____

CUSTOMER APPROVAL

THIS IS AN ORIGINAL DESIGN AND MUST NOT BE RELEASED OR COPIED UNLESS APPLICABLE FEE HAS BEEN PAID OR JOB OFFER PLACED.

ALL DIMENSIONS AND SIZE DESIGNATIONS GIVEN ARE SUBJECT TO VERIFICATION AND ADJUSTMENT TO FIT JOB CONDITIONS.